



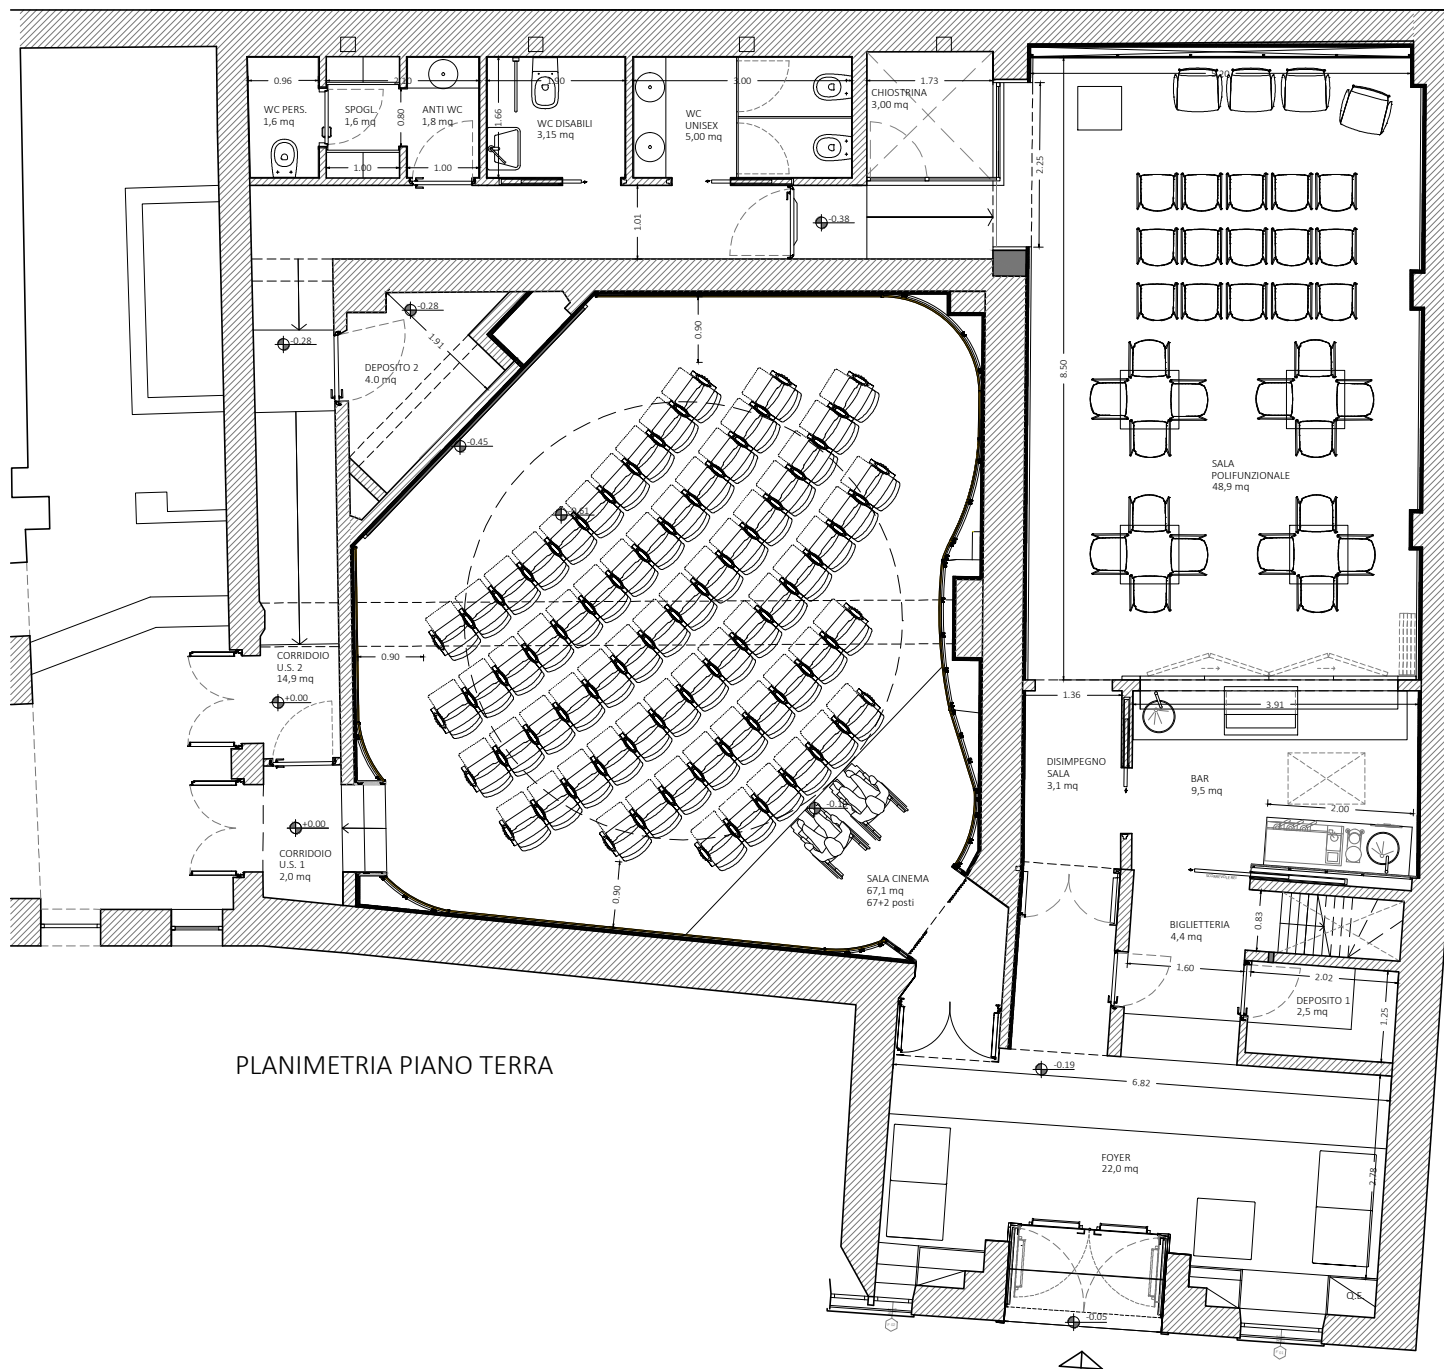

PLANIMETRIA PIANO TERRA

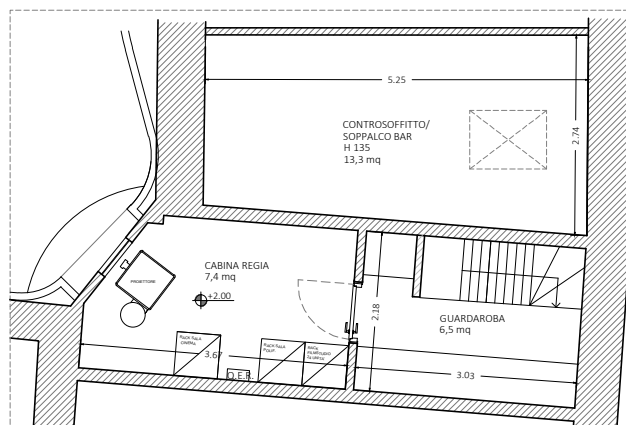

PLANIMETRIA
QUOTA +2.00m